




# Columns

13.0

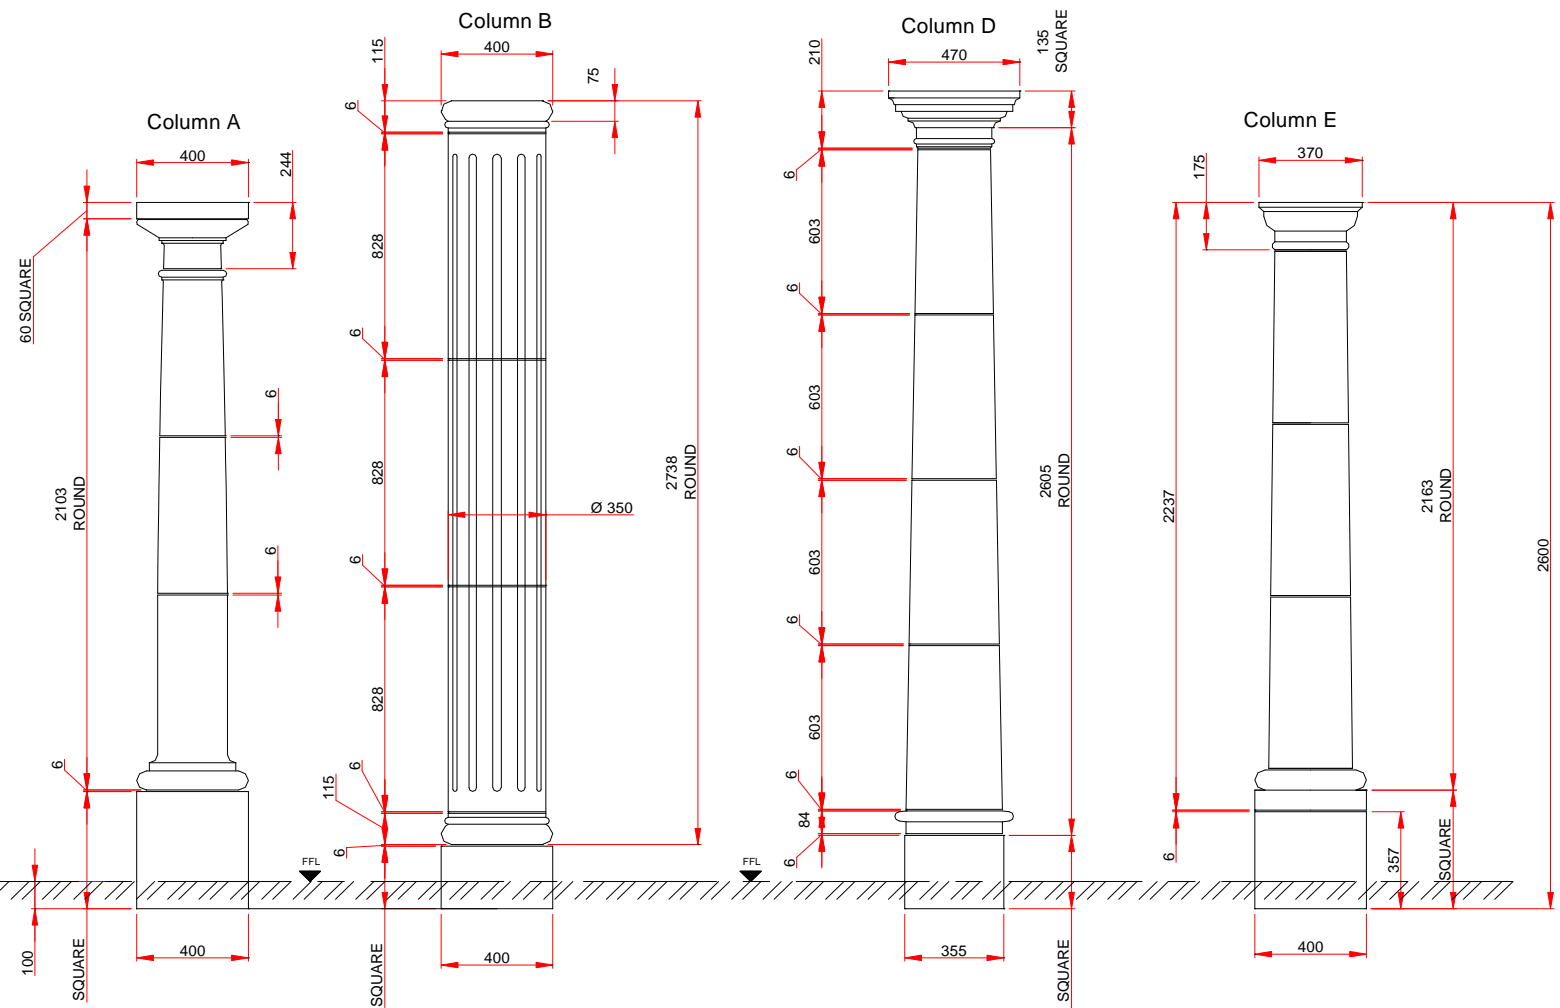

HEIGHT VARIATIONS ARE OBTAINED BY INCREASING THE BASE BLOCK HEIGHT.  
COLUMNS SUPPLIED SOLID OR IN HOLLOW SECTION (SOME COLUMNS ARE NOT AVAILABLE WITH HOLLOW OPTION).  
HOLLOW SECTION COLUMNS ARE SUPPLIED WITH A 100MMØ INTERNAL CORE AND MUST BE LINED WITH A SUITABLE MEMBRANE TO COUNTER DEFECTS CAUSED BY DIFFERENTIAL RATES OF EXPANSION AND CONTRACTION POST INSTALLATION.  
FOUNDATIONS TO BE DESIGNED BY OTHERS.  
A CHOICE OF COLUMNS IS AVAILABLE ON STANDARD PORTICOS.

## Columns

Newhold, Aberford Road Garforth Leeds LS25 2HG  
Tel. 0113 286 3329 Fax. 0113 286 7376  
Sales@proctergarforth.co.uk  
www.caststoneuk.co.uk